
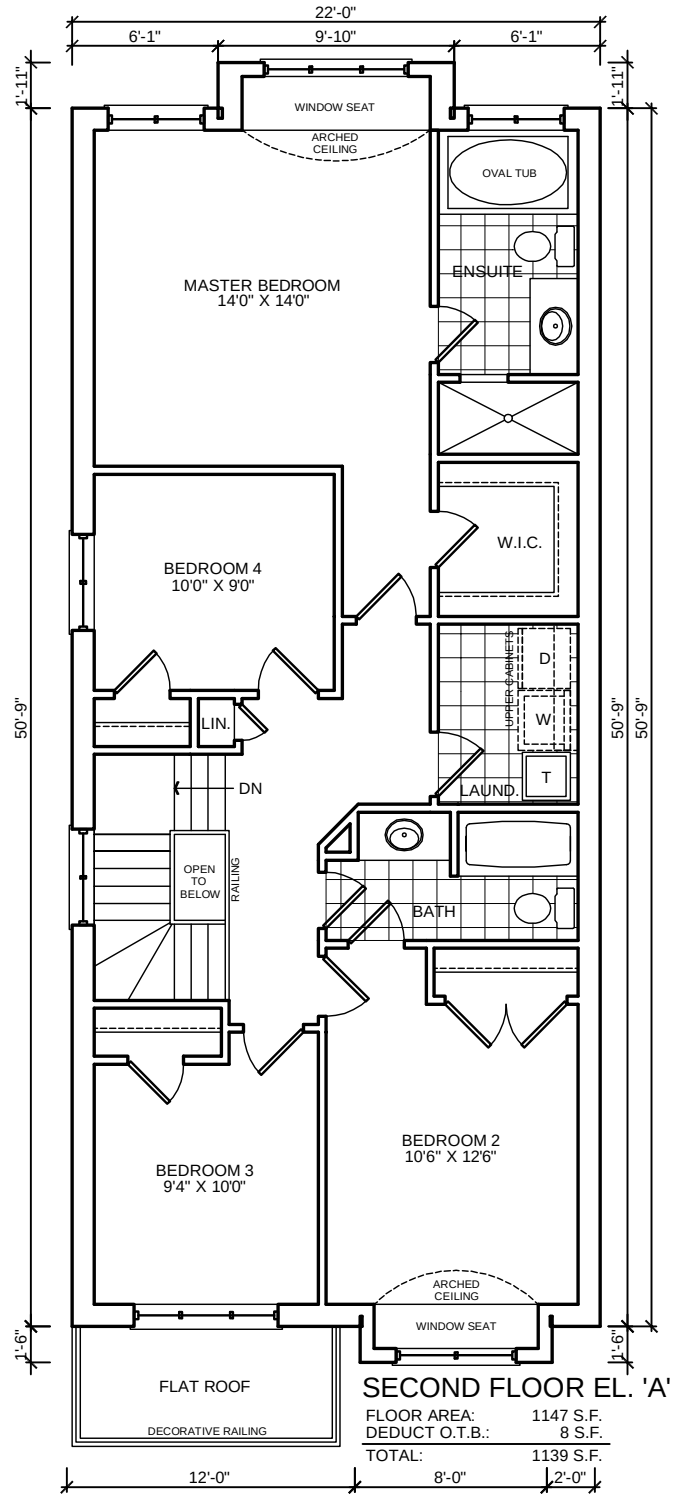
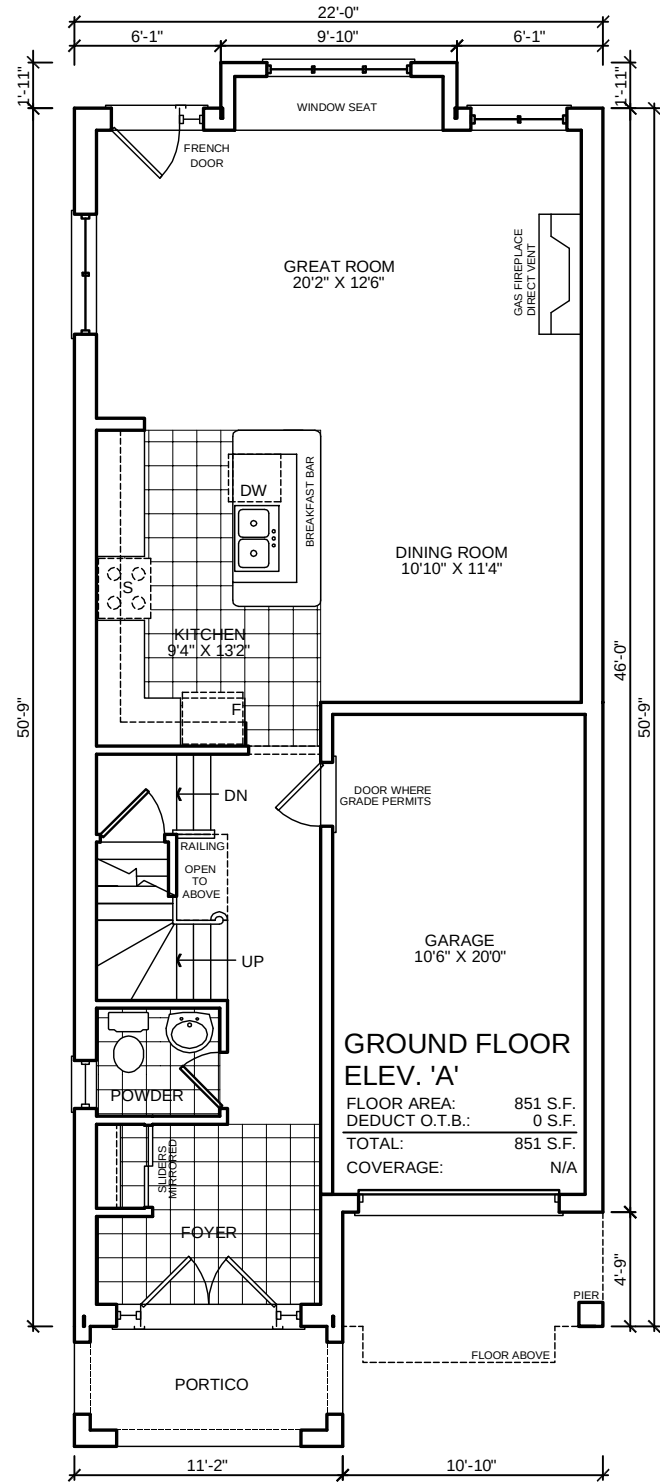


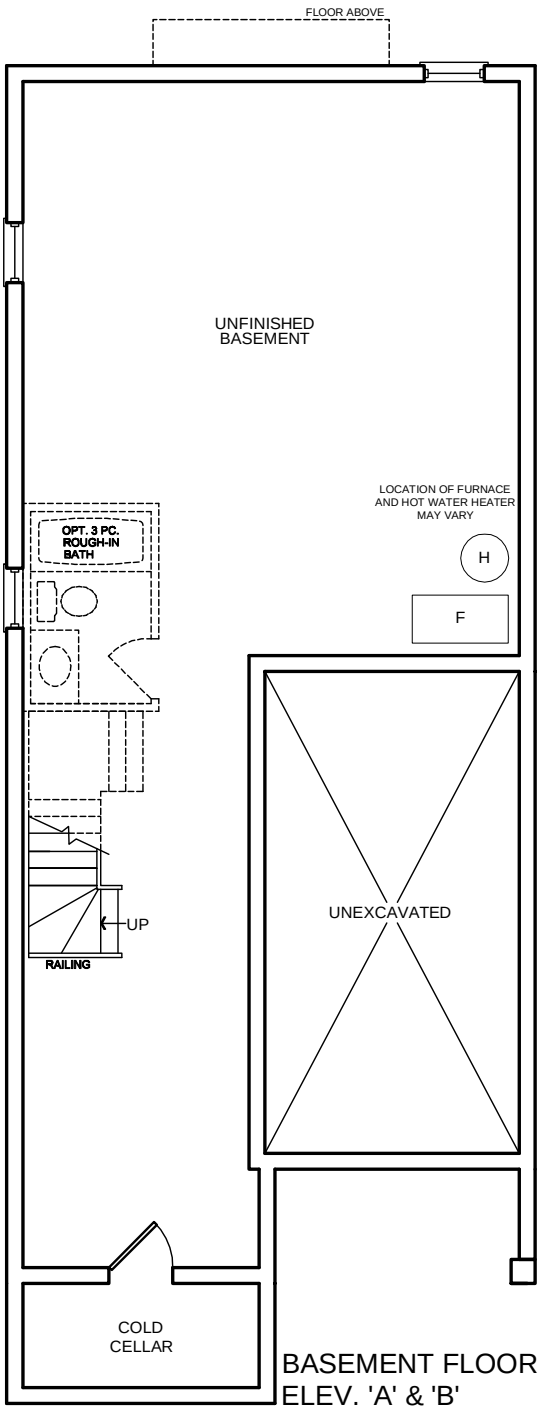

Project Number
08031

Issued		
1	APR. 9/2008	MTL
2	APR. 15/2008	MTL
3	APR. 16/2008	MTL
4	MAY 13/2008	MTL

Scale
1/8" = 1'-0"

Client
FRANTON
HOMES

Project
4 ASTORIA
TORONTO
ONTARIO

Lot Size
8.53 x 27.64

Model
28-1

Square Footage (Elev. 'A')
1998 S.F.
(incl. OTA/OTB)

Page
1 OF 7



Project Number
08031

Issued

1	MAY 13/2008	MTL

Scale

1/8" = 1'-0"

Client

FRANTON
HOMES

Project

4 ASTORIA
TORONTO
ONTARIO

Lot Size

8.53 x 27.64

Model


28-1

Square Footage (Elev. 'A')

1998 S.F.
(incl. OTA/OTB)


Page

2 OF 7

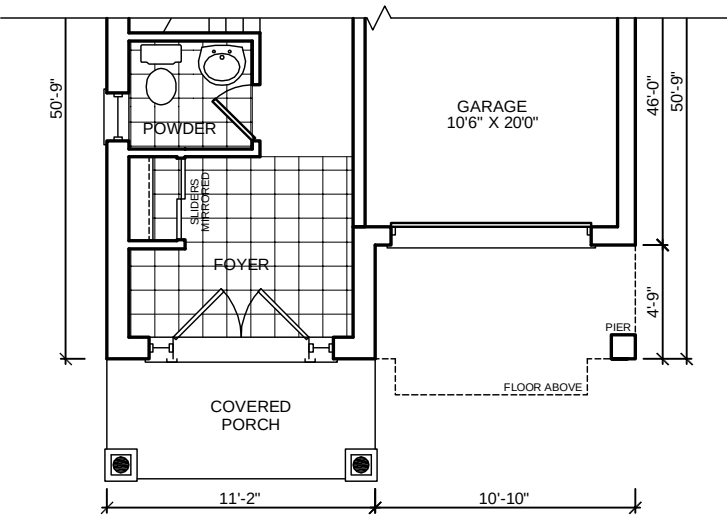

PARTIAL GROUND FLOOR ELEV. 'B'

FLOOR AREA: 851 S.F.
DEDUCT O.T.B.: 0 S.F.
TOTAL: 851 S.F.
COVERAGE: N/A

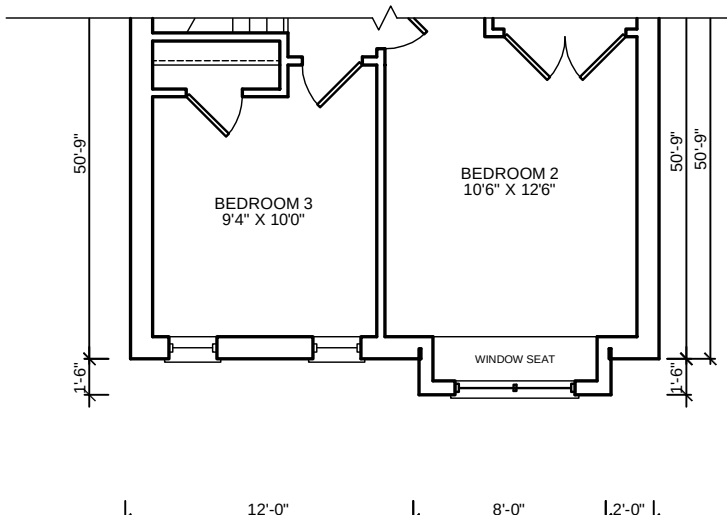

PARTIAL SECOND FLOOR ELEV. 'B'

FLOOR AREA: 1147 S.F.
DEDUCT O.T.B.: 8 S.F.
TOTAL: 1139 S.F.



Project Number
 08031

Issued		
1	APR. 22/2008	MTL
2	MAY 13/2008	MTL

Scale
 1/8" = 1'-0"

Client
 FRANTON
 HOMES

Project
 4 ASTORIA
 TORONTO
 ONTARIO

Lot Size
 8.53 x 27.64

Model
 28-1

Square Footage (Elev. 'A')
 1998 S.F.
 (incl. OTA/OTB)


Page
 3 OF 7



FRONT ELEVATION 'A'




FRONT ELEVATION 'B'

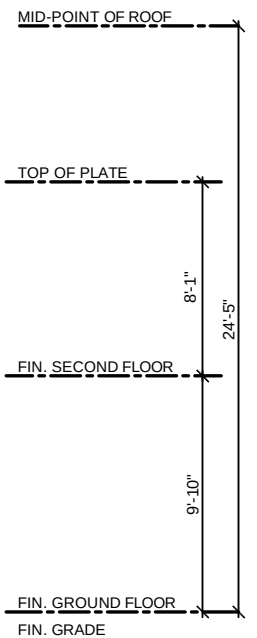

REAR ELEVATION 'A' & 'B'

File: D:\acadm projects\08031\Architecturals\Models\28-1\08031-28-1HL.dwg Plotted: May 14, 2008 By: Maria L

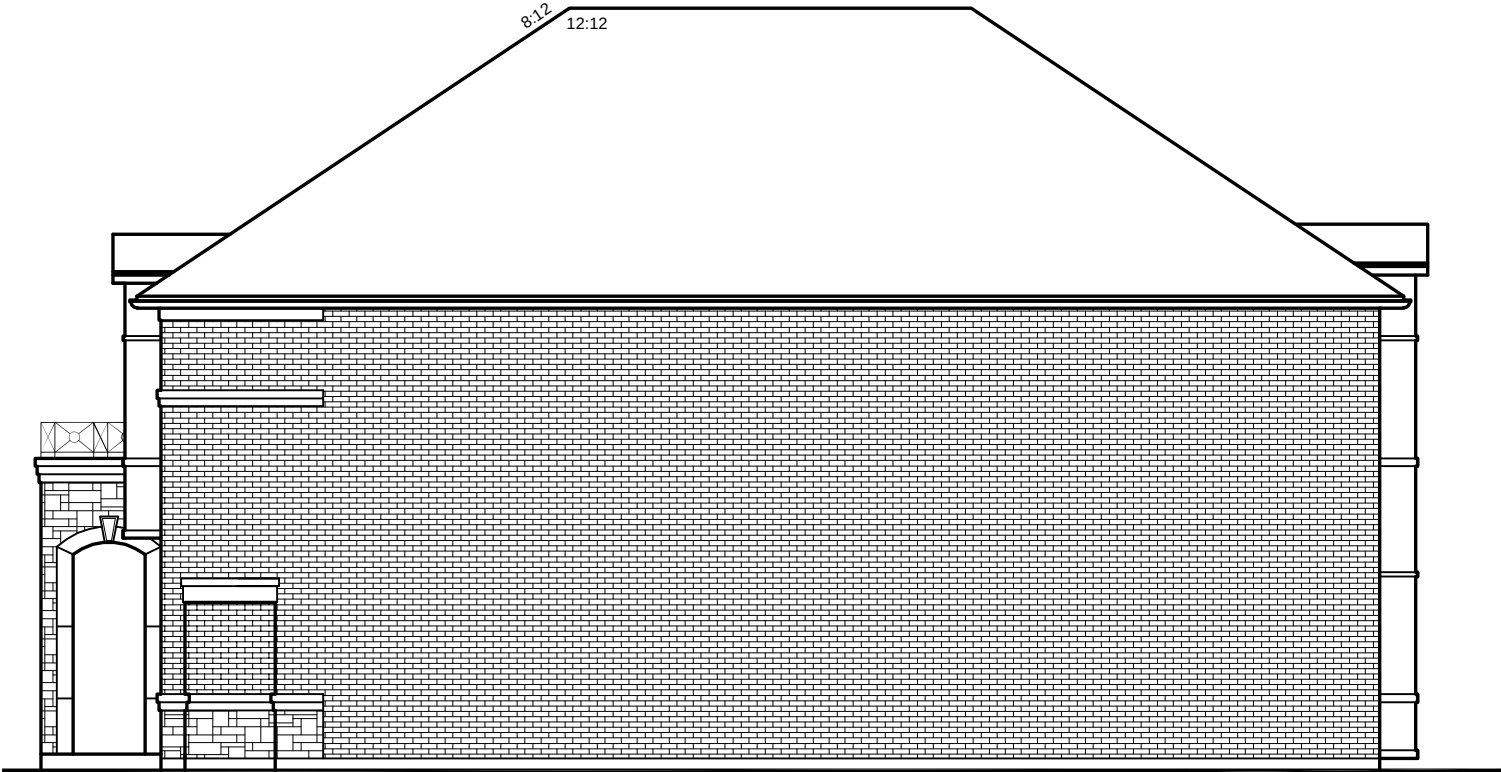

RIGHT ELEVATION 'A'

Project Number

08031

Issued

1	MAY 13/2008	MTL

Scale

1/8" = 1'-0"

Client

FRANTON
HOMES

Project

4 ASTORIA
TORONTO
ONTARIO

Lot Size

8.53 x 27.64

Model


28-1

Square Footage (Elev. 'A')

1998 S.F.
(incl. OTA/OTB)

Page

4 OF 7

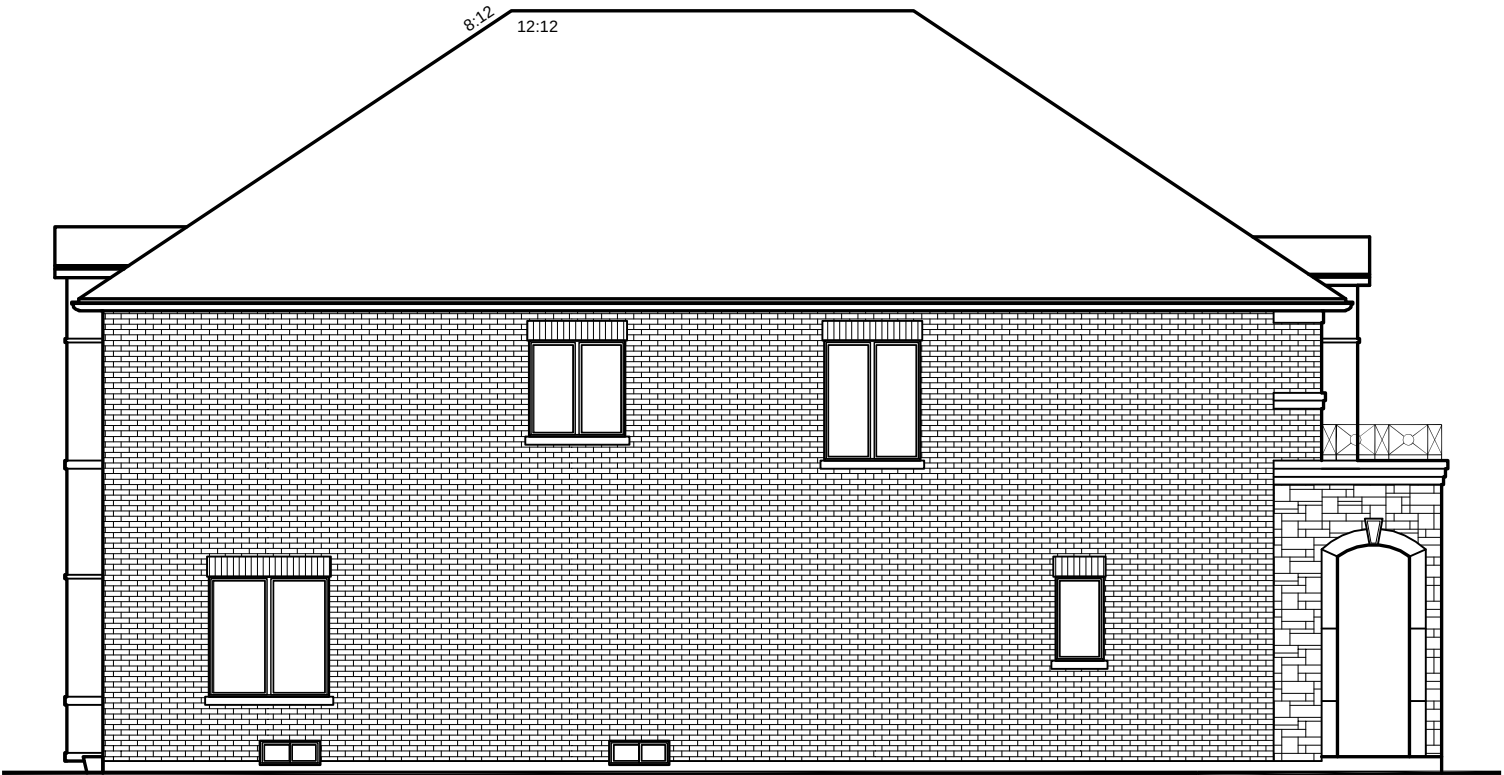

LEFT SIDE ELEVATION 'A'

Project Number
08031

Issued

1	MAY 13/2008	MTL
---	-------------	-----

Scale

1/8" = 1'-0"

Client

Project


Lot Size

Model

Square Footage (Elev. 'A')

Page

File: D:\acadrm projects\08031\Architecturals\Models\Model\28-1\08031-28-1HL.dwg Plotted: May 14, 2008 By: Maria L

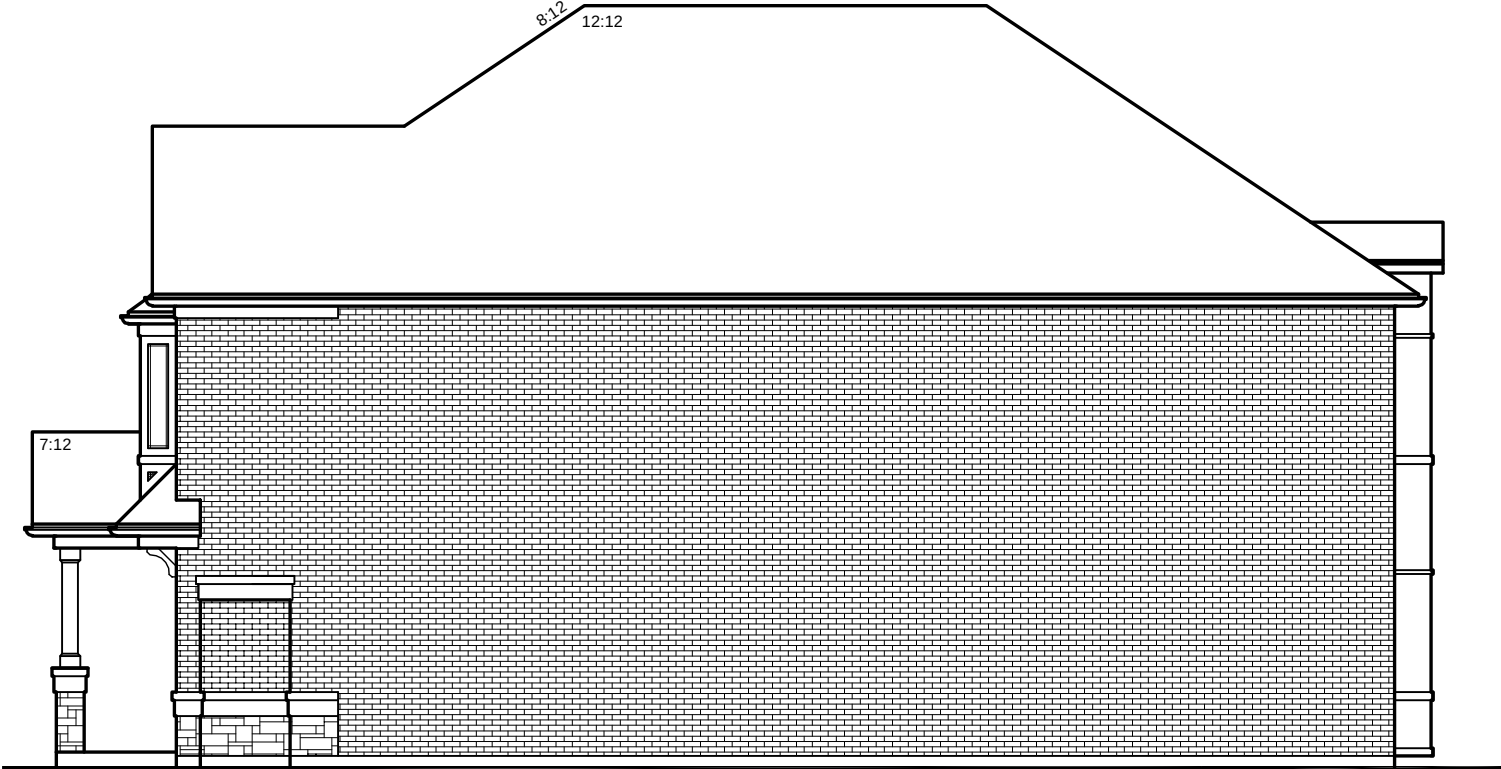

RIGHT ELEVATION 'B'

Project Number
08031

Issued

1	MAY 13/2008	MTL

Scale
1/8" = 1'-0"

Client

FRANTON
HOMES

Project


4 ASTORIA
TORONTO
ONTARIO

Lot Size
8.53 x 27.64

Model
28-1

Square Footage (Elev. 'A')
1998 S.F.
(incl. OTA/OTB)

Page
6 OF 7

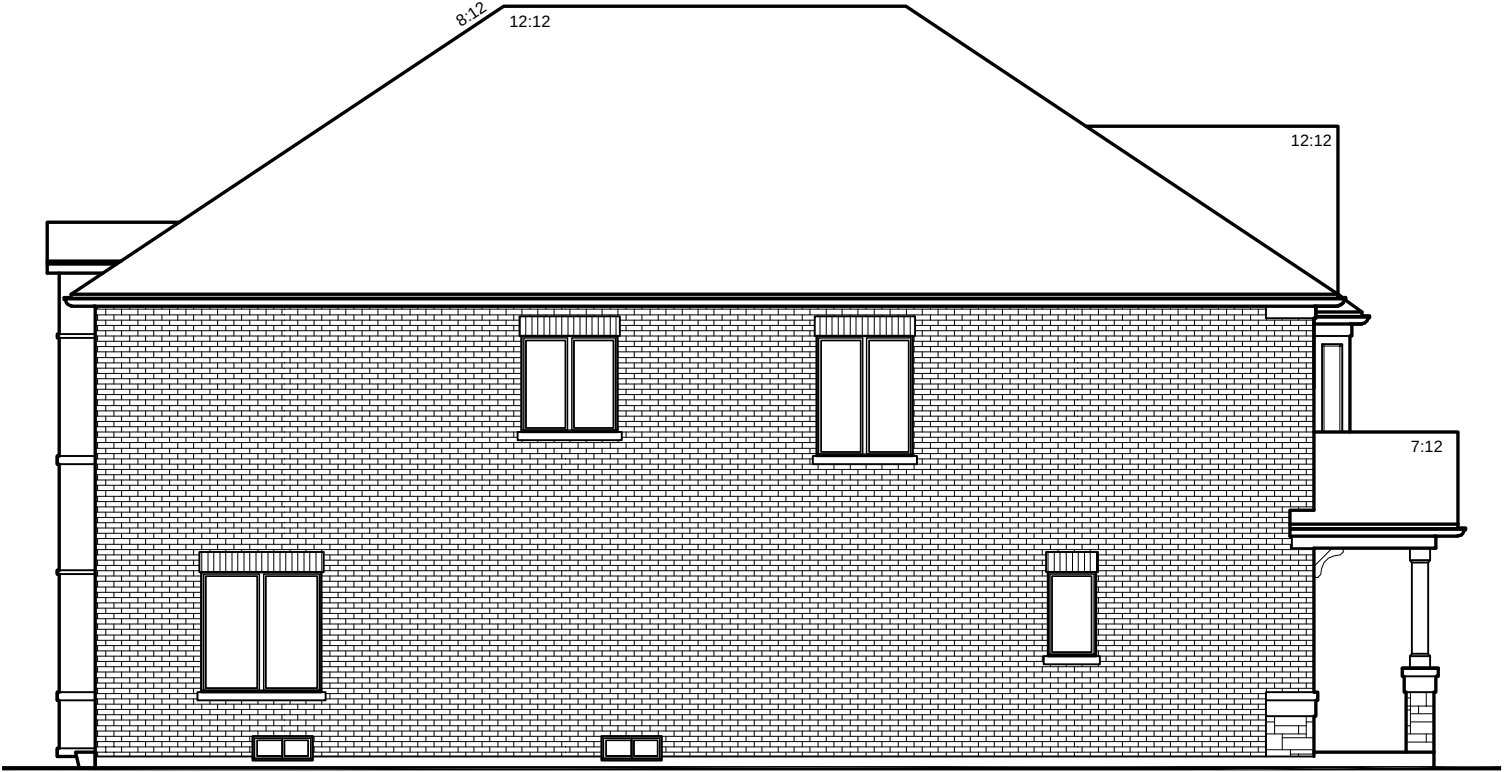

LEFT SIDE ELEVATION 'B'

Project Number
08031

Issued

1	MAY 13/2008	MTL
---	-------------	-----

Scale
1/8" = 1'-0"

Client

FRANTON
HOMES

Project

4 ASTORIA
TORONTO
ONTARIO

Lot Size

8.53 x 27.64

Model

28-1

Square Footage (Elev. 'A')

1998 S.F.
(incl. OTA/OTB)

Page

7 OF 7

File: D:\acadrm projects\08031\Architecturals\Models\08031-28-1\08031-28-1HL.dwg Plotted: May 14, 2008 By: Maria L