

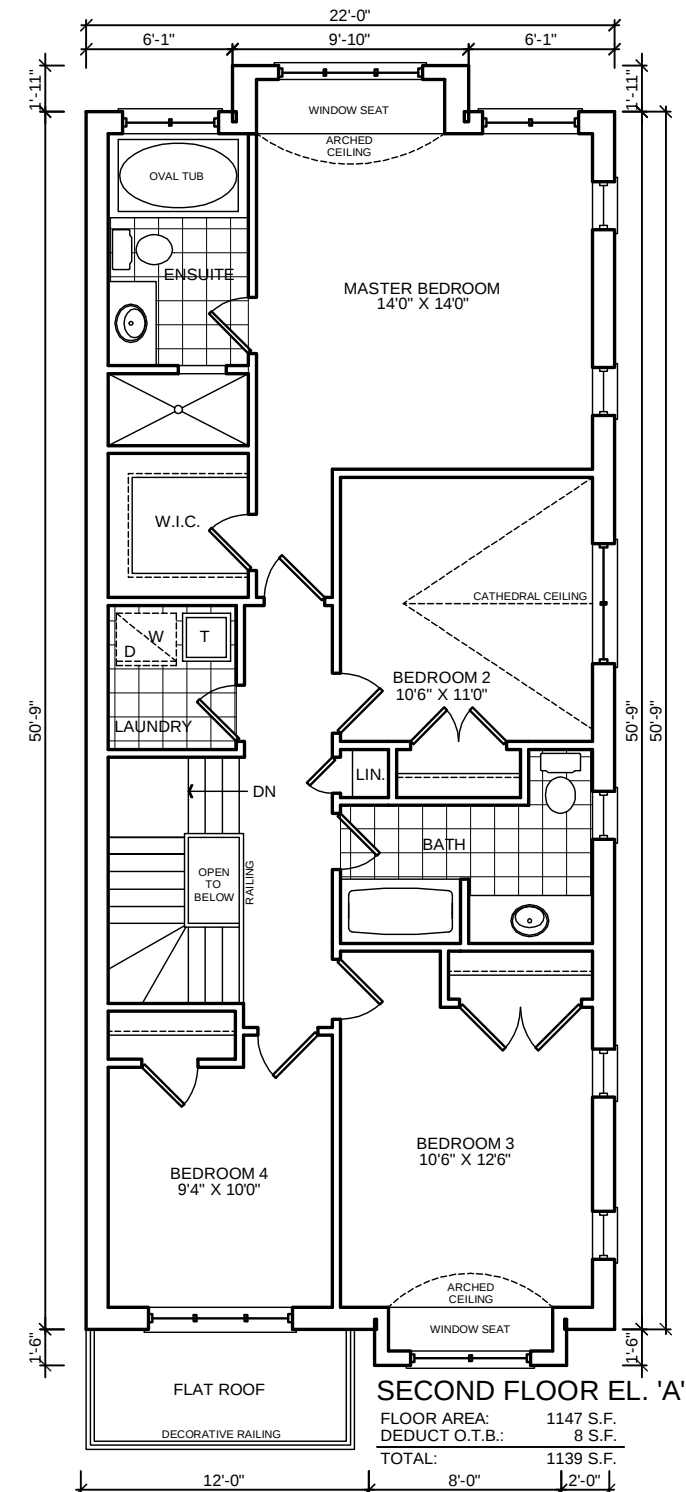


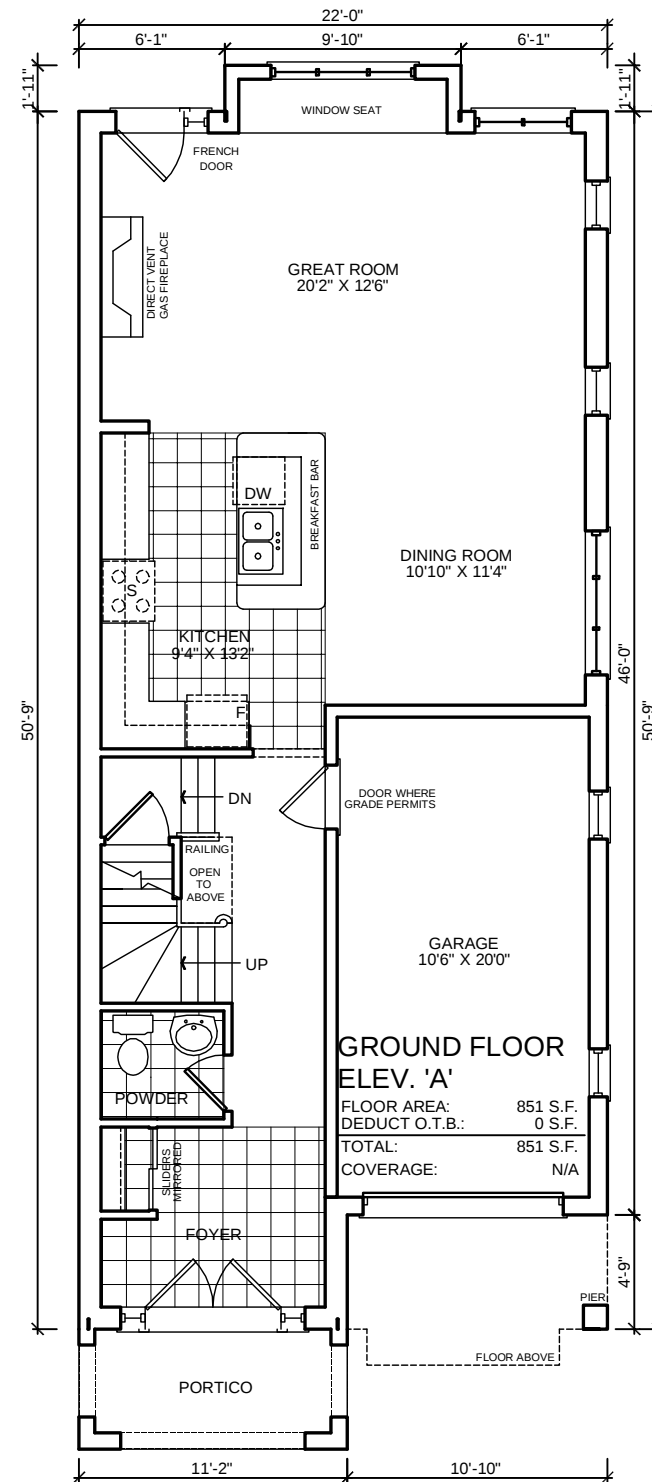

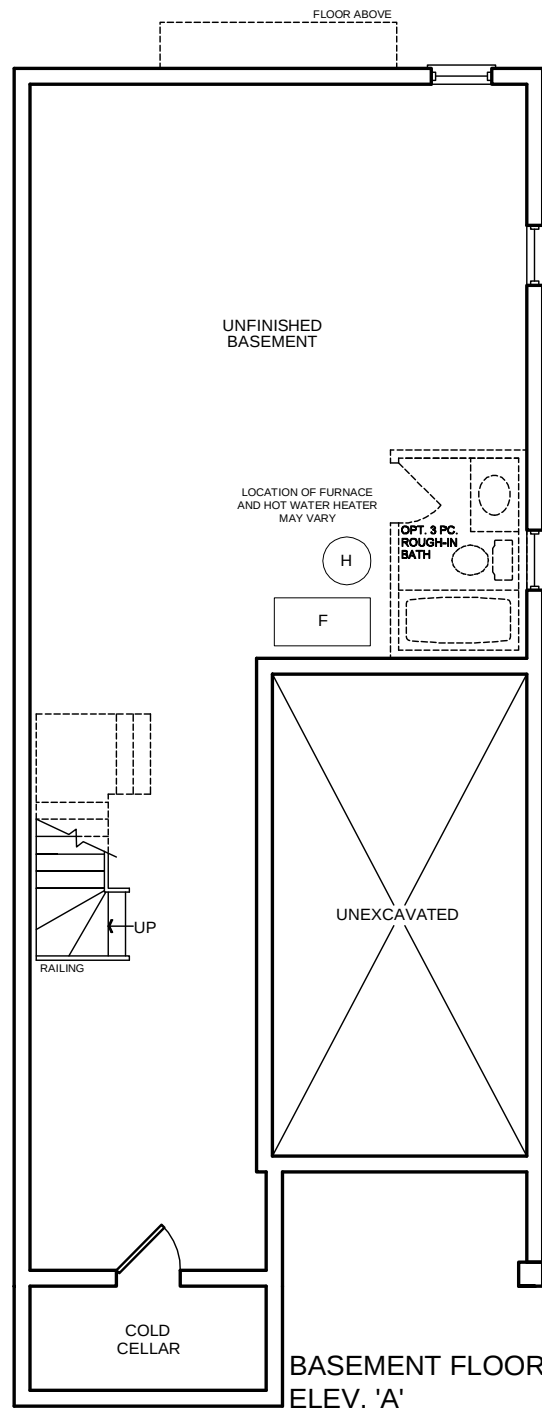

Project Number
08031

Issued

1	APR. 22/2008	MTL
---	--------------	-----

Scale

1/8" = 1'-0"

Client

Project

Lot Size

Model

Square Footage (Elev. 'A')

Page




FRONT ELEVATION 'A'



FLANKAGE ELEVATION 'A'



REAR ELEVATION 'A'

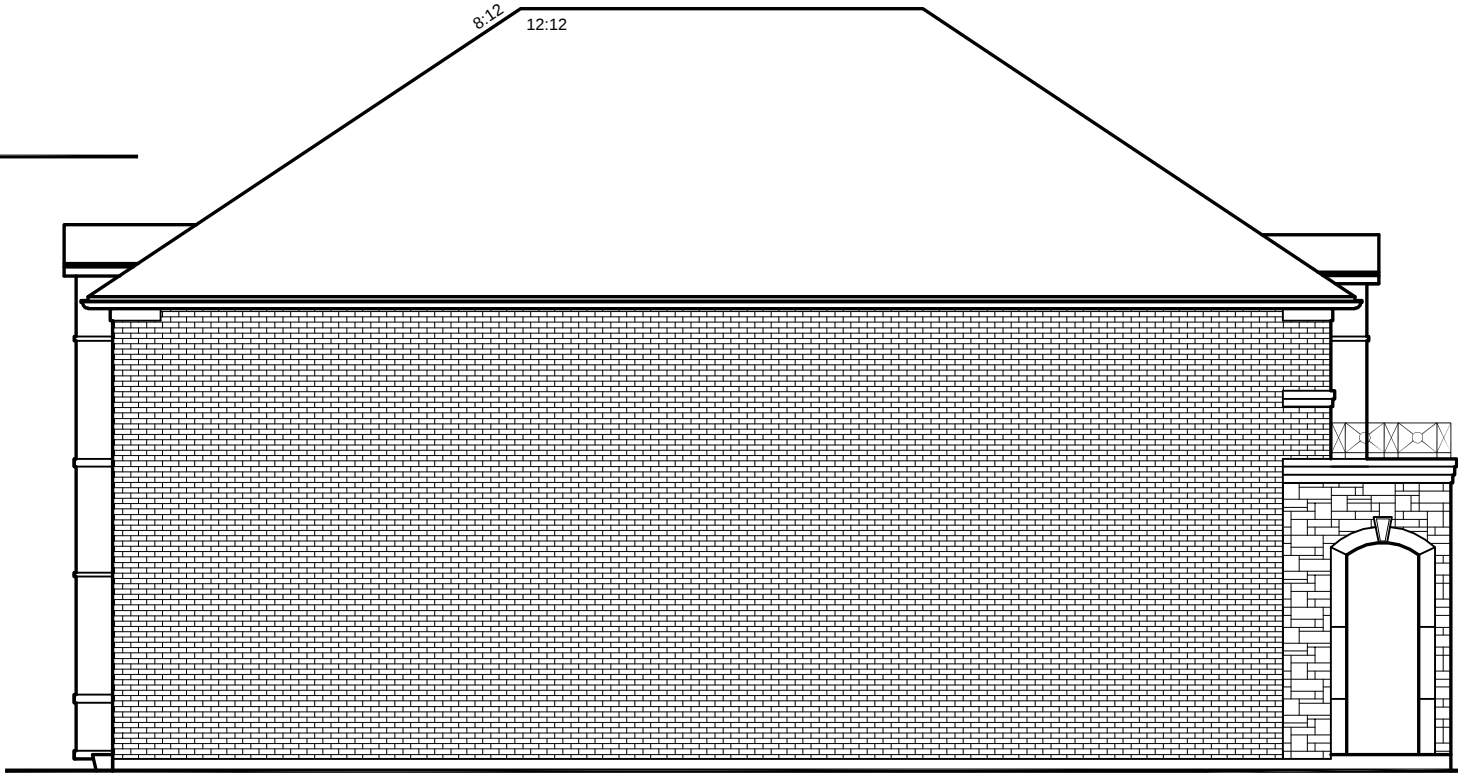

LEFT SIDE ELEVATION 'A'



Project Number
08031

Issued

1	MAY 13/2008	MTL

Scale

1/8" = 1'-0"

Client

FRANTON
HOMES

Project

4 ASTORIA
TORONTO
ONTARIO

Lot Size

LOT 4

Model

28-2

Square Footage (Elev. 'A')

1998 S.F.
(incl. OTA/OTB)

Page

3 OF 3